


PROFIL NR.275	300	350	400	450	500	550	600	650	700	750	800	850	900	950	1000	1025	
HOR.KURV.	R=∞	
BREDDDEUTV.	A=14.5 R=-37.5 A=12.5 A=5.5 R=100.5 R=210 A=15.0 R=∞ A=13.5 R=25.0 A=10.0 A=6.0	
TVERRFALL	H.kj.b.k. 3.0% 3.0% 3.0% 7.3% 7.3% 0.0% 8.0% 8.0% 3.0% 3.0% 3.0% 3.0% 3.0% 8.0% 0.0% 2.9% V.kj.b.k.	
PROFIL H.	19.24	19.38	19.50	19.61	19.70	19.78	19.84	19.94	20.02	20.05	20.10	20.12	20.20	20.30	20.43	20.53	20.79	20.85	21.29	21.22	21.91	21.84	22.67	22.46	23.47	23.09	24.27	23.84	25.07	24.4	25.78	25.01	26.38	25.56	26.87	25.66	27.25	25.98	27.55	26.34	27.67	26.64	27.71	26.92	27.65	27.15	27.56	27.27	27.47	27.23	27.38	27.28	27.29	27.13	27.21	27.04	27.12	26.98	27.03	26.94	26.94	26.83	26.85	26.76	26.76	26.54	26.67	26.43	26.59	26.38	26.50	26.35	26.45	26.37	26.46	26.39	26.53	26.54	26.67	26.72	26.87	26.94	27.13	27.15	27.46	27.45	27.84	27.97	28.29	28.52	28.81	29.09	29.38	29.8	30.02	30.6	30.72	31.45	31.94	32.32	32.29	33.28	33.11	34.09	33.97	35.03	34.87	35.95	35.81	36.85	36.78	37.78	37.79	38.84	38.84	39.91	39.93	41.00	41.03	42.13	42.08	43.22	43.03	44.12	43.88	44.80	44.63	45.38	45.27	45.95	45.82	46.20	46.27	46.56	46.63	46.89	46.86	47.11	47.01	47.05	47.04
TERRENG H.	19.24	19.38	19.50	19.61	19.70	19.78	19.84	19.94	20.02	20.05	20.10	20.12	20.20	20.30	20.43	20.53	20.79	20.85	21.29	21.22	21.91	21.84	22.67	22.46	23.47	23.09	24.27	23.84	25.07	24.4	25.78	25.01	26.38	25.56	26.87	25.66	27.25	25.98	27.55	26.34	27.67	26.64	27.71	26.92	27.65	27.15	27.56	27.27	27.47	27.23	27.38	27.28	27.29	27.13	27.21	27.04	27.12	26.98	27.03	26.94	26.94	26.83	26.85	26.76	26.76	26.54	26.67	26.43	26.59	26.38	26.50	26.35	26.45	26.37	26.46	26.39	26.53	26.54	26.67	26.72	26.87	26.94	27.13	27.15	27.46	27.45	27.84	27.97	28.29	28.52	28.81	29.09	29.38	29.8	30.02	30.6	30.72	31.45	31.94	32.32	32.29	33.28	33.11	34.09	33.97	35.03	34.87	35.95	35.81	36.85	36.78	37.78	37.79	38.84	38.84	39.91	39.93	41.00	41.03	42.13	42.08	43.22	43.03	44.12	43.88	44.80	44.63	45.38	45.27	45.95	45.82	46.20	46.27	46.56	46.63	46.89	46.86	47.11	47.01	47.05	47.04
OVERBYGN.T.	

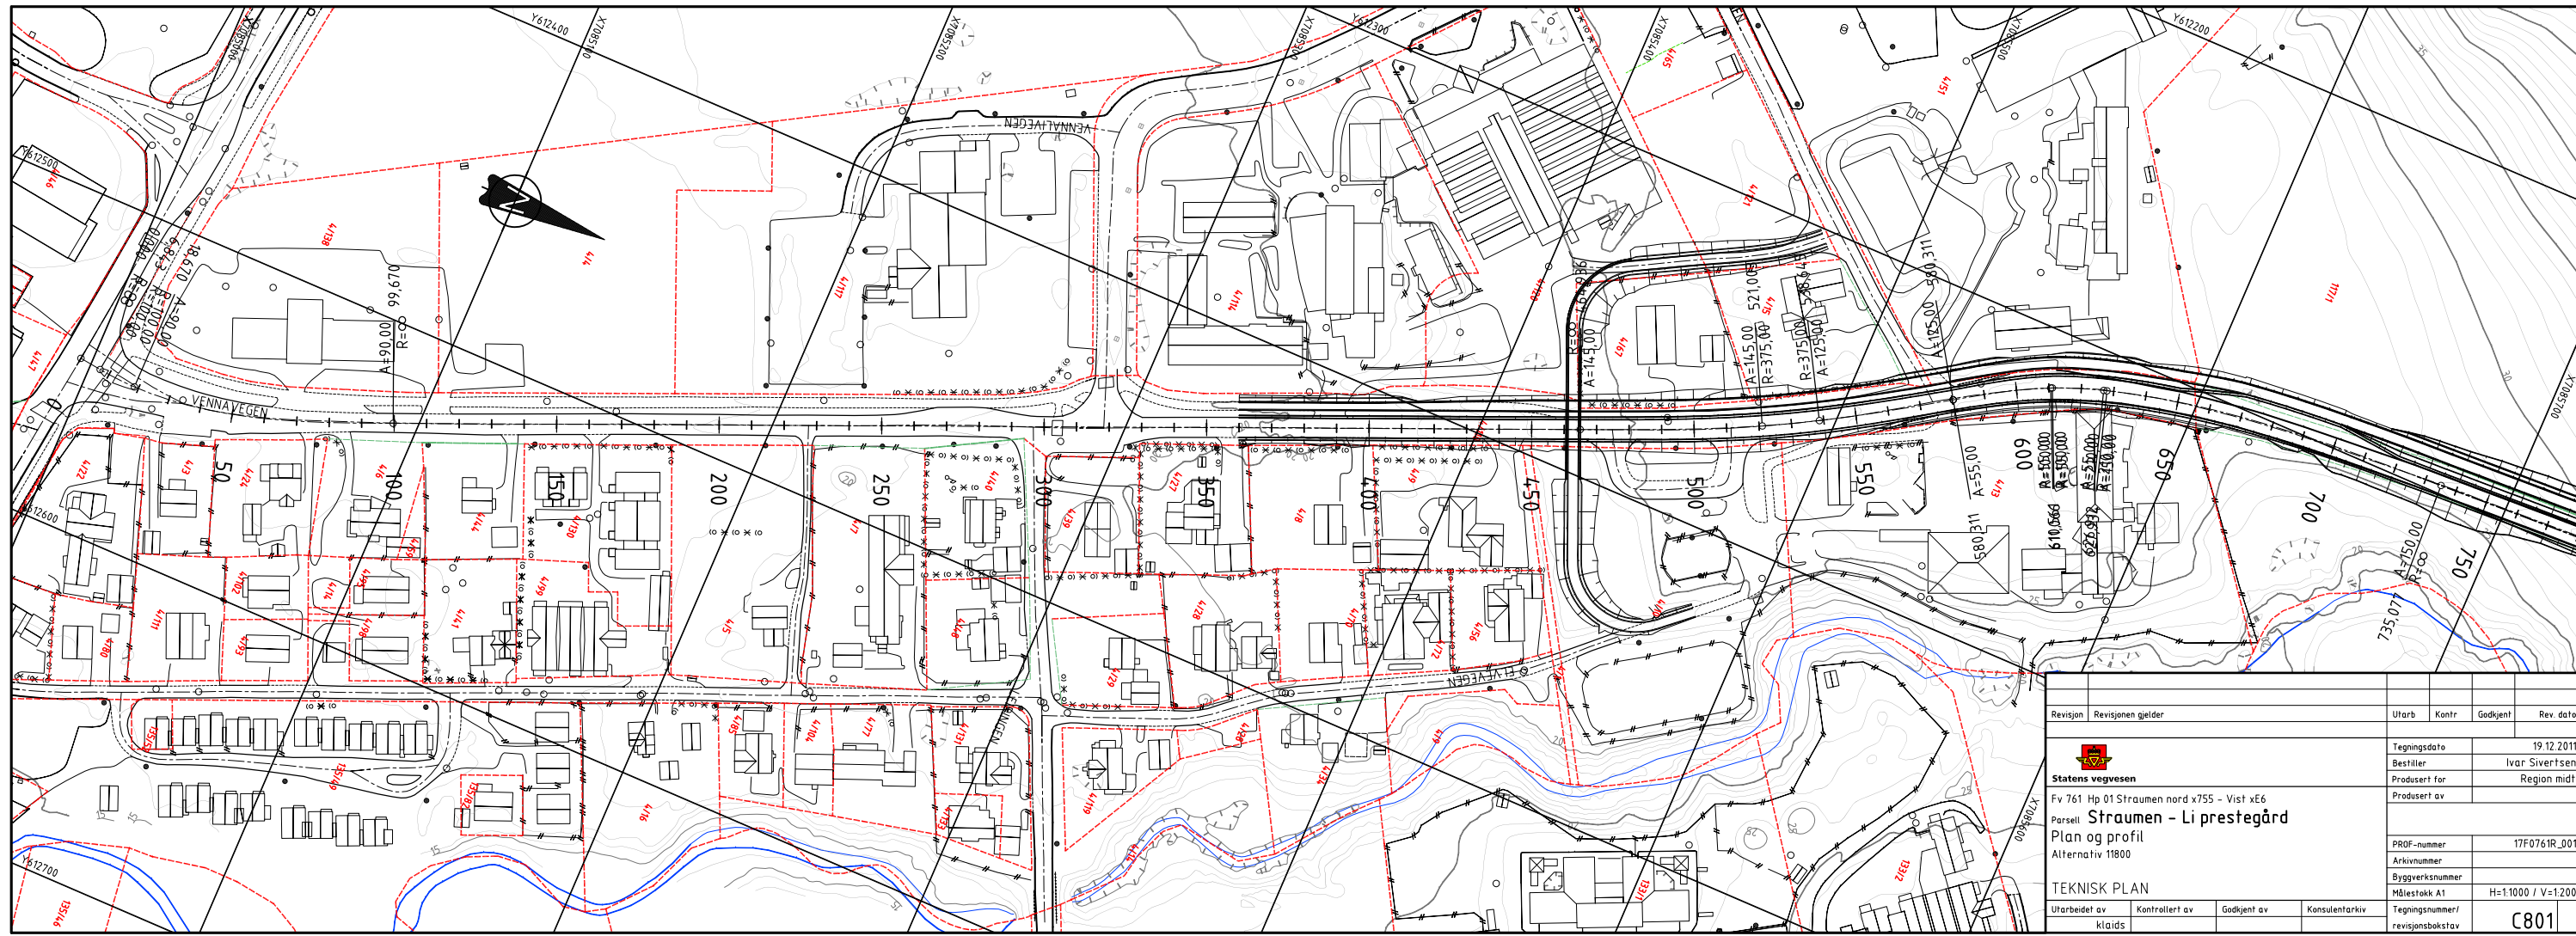

Revisjon	Revisjonen gjelder	Utarb	Kontr	Godkjent	Rev. dato
					19.12.2011
		Bestiller Ivar Sivertsen		Region midt	
Fv 761 Hp 01 Straumen nord x755 - Vist xE6 Parsell Straumen - Li prestegård Alternativ 11800		PROJ-nummer 17F076R_001		Målestokk A1 H=1:1000 / V=1:200	
Utarbeidet av Klags		Godkjent av Konsulentarkiv		Tegningsnummer/ revisjonsbokstav C801	