


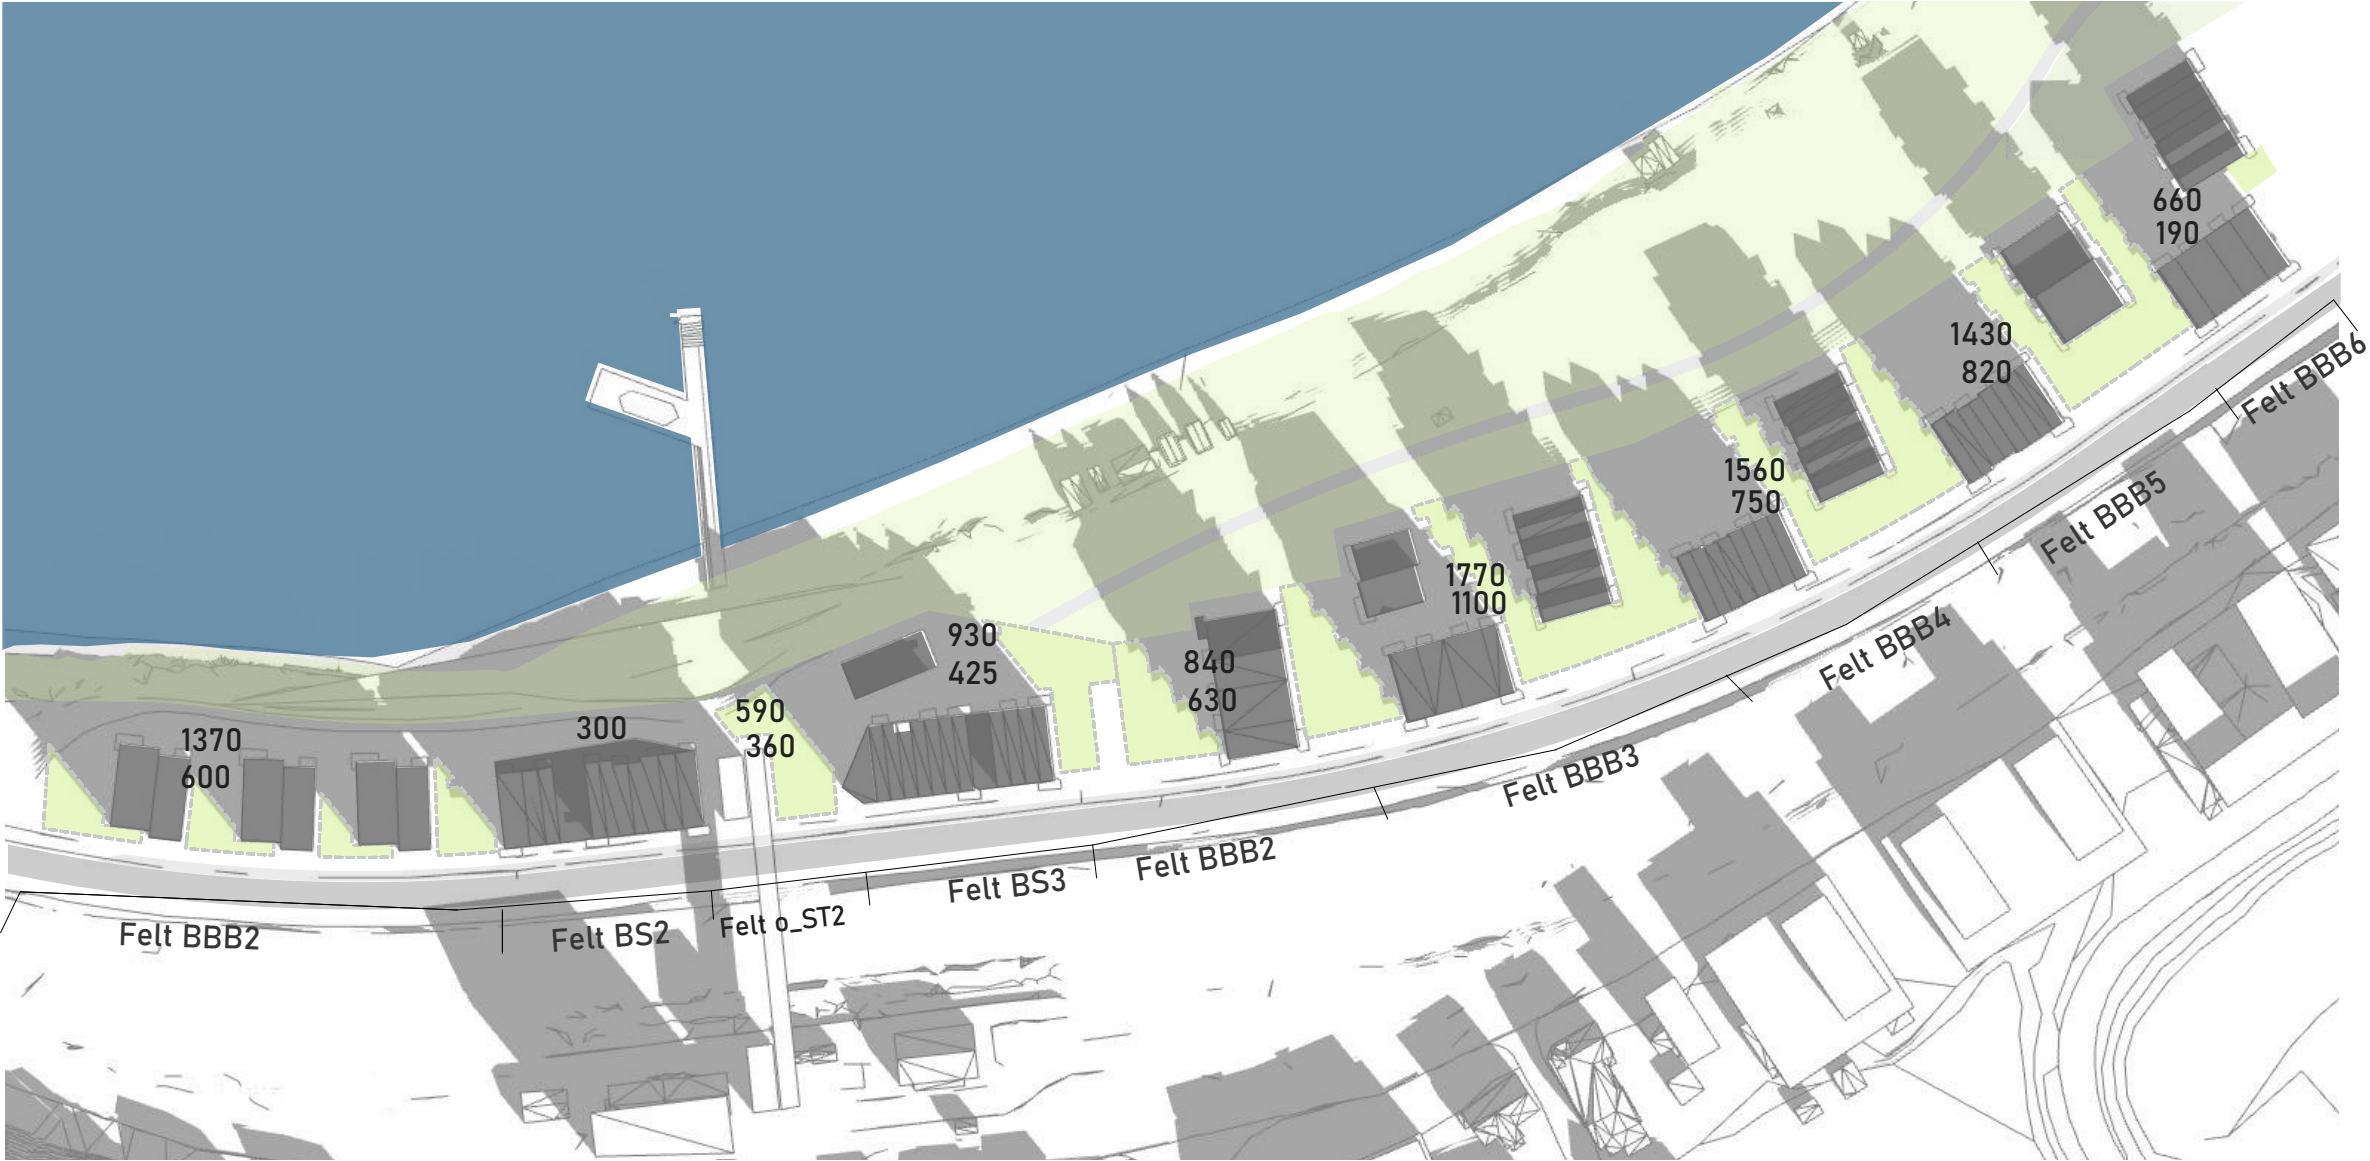

AREALER PLANFORSLAG

Felt	Sum uterom	Sol 21.mars 10.00
Felt BBB1	1370m ²	600m ²
Felt BBB2	840m ²	630m ²
Felt BBB3	1770m ²	1100m ²
Felt BBB4	700m ²	750m ²
Felt BBB5	820m ²	820m ²
Felt BBB6	660m ²	190m ²
Felt BS2	300m ²	0m ²
Felt BS3	930m ²	425m ²
Felt o_ST1	590m ²	360m ²


Sol 21.mars 10.00 4875m²

AREALER KRAV

Krav om sol på 1/3 av uteoppholdsareal
566m ²
280m ²
526m ²
425m ²
459m ²
459m ²
307m ²
283m ²
0m ²

Krav til sol* (1/3 x 10 030m²) 3310m²

*Krav til sol er regnet ut fra krav uteopphold 2/3 x40m² pr. 70m² BRA

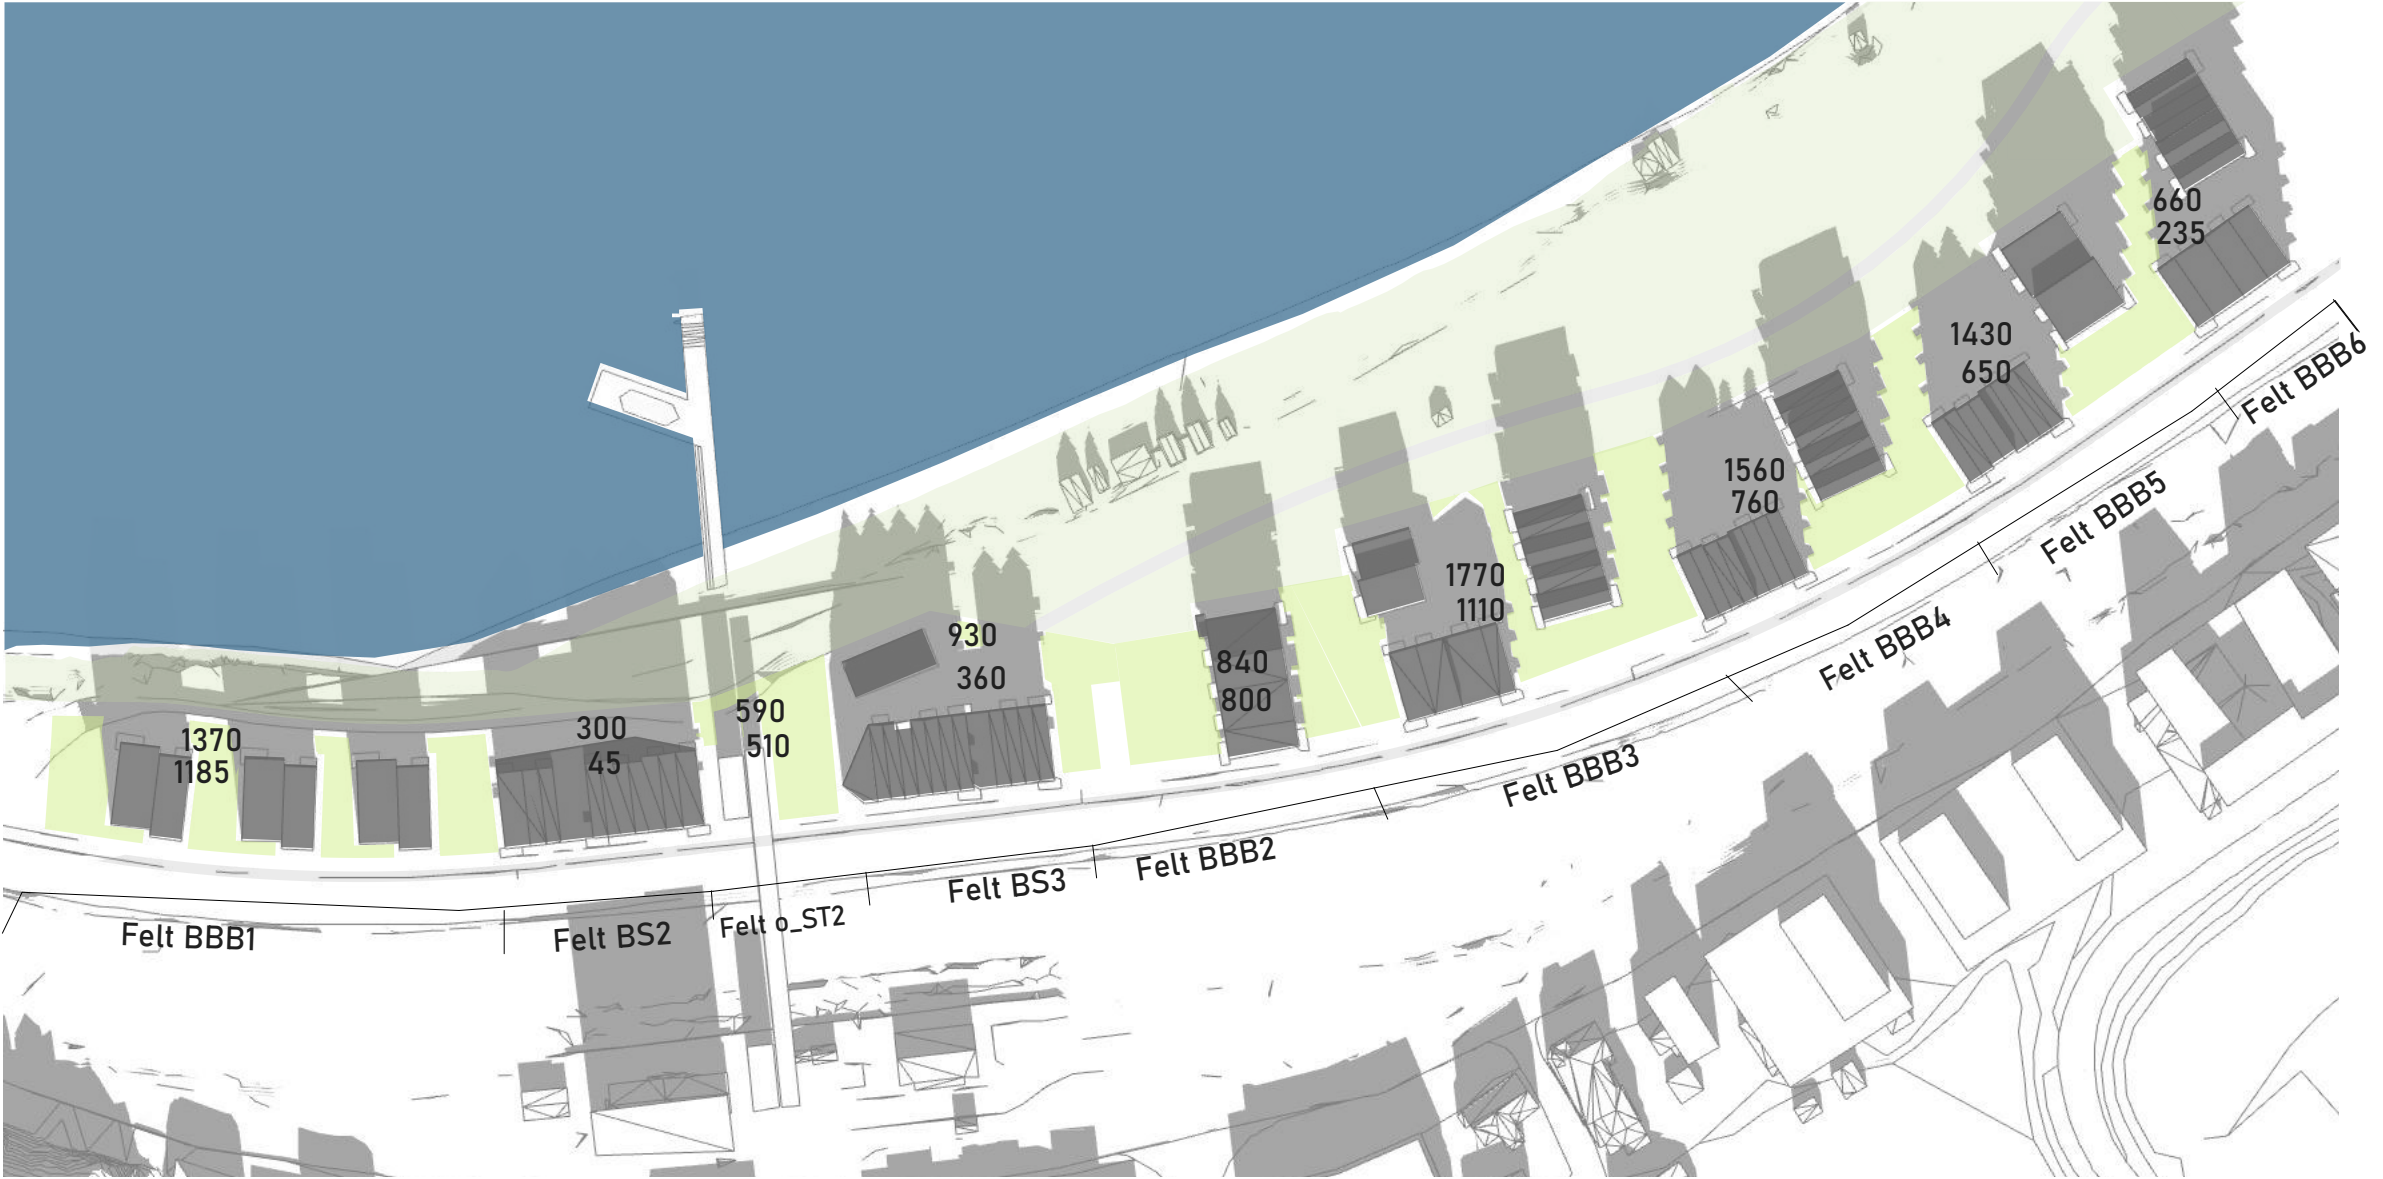

AREALER PLANFORSLAG

Felt	Sum uterom
Felt BBB1	1370m ²
Felt BBB2	840m ²
Felt BBB3	1770m ²
Felt BBB4	700m ²
Felt BBB5	820m ²
Felt BBB6	660m ²
Felt BS2	300m ²
Felt BS3	930m ²
Felt o_ST1	590m ²


Sol 21.mars 12.00

AREALER KRAV

Krav om sol på 1/3 av uteoppholdsareal
566m ²
280m ²
526m ²
425m ²
459m ²
459m ²
307m ²
283m ²
0m ²

Krav til sol* (1/3 x 10 030m²) 3310m²

*Krav til sol er regnet ut fra krav uteopphold 2/3 x40m² pr. 70m² BRA

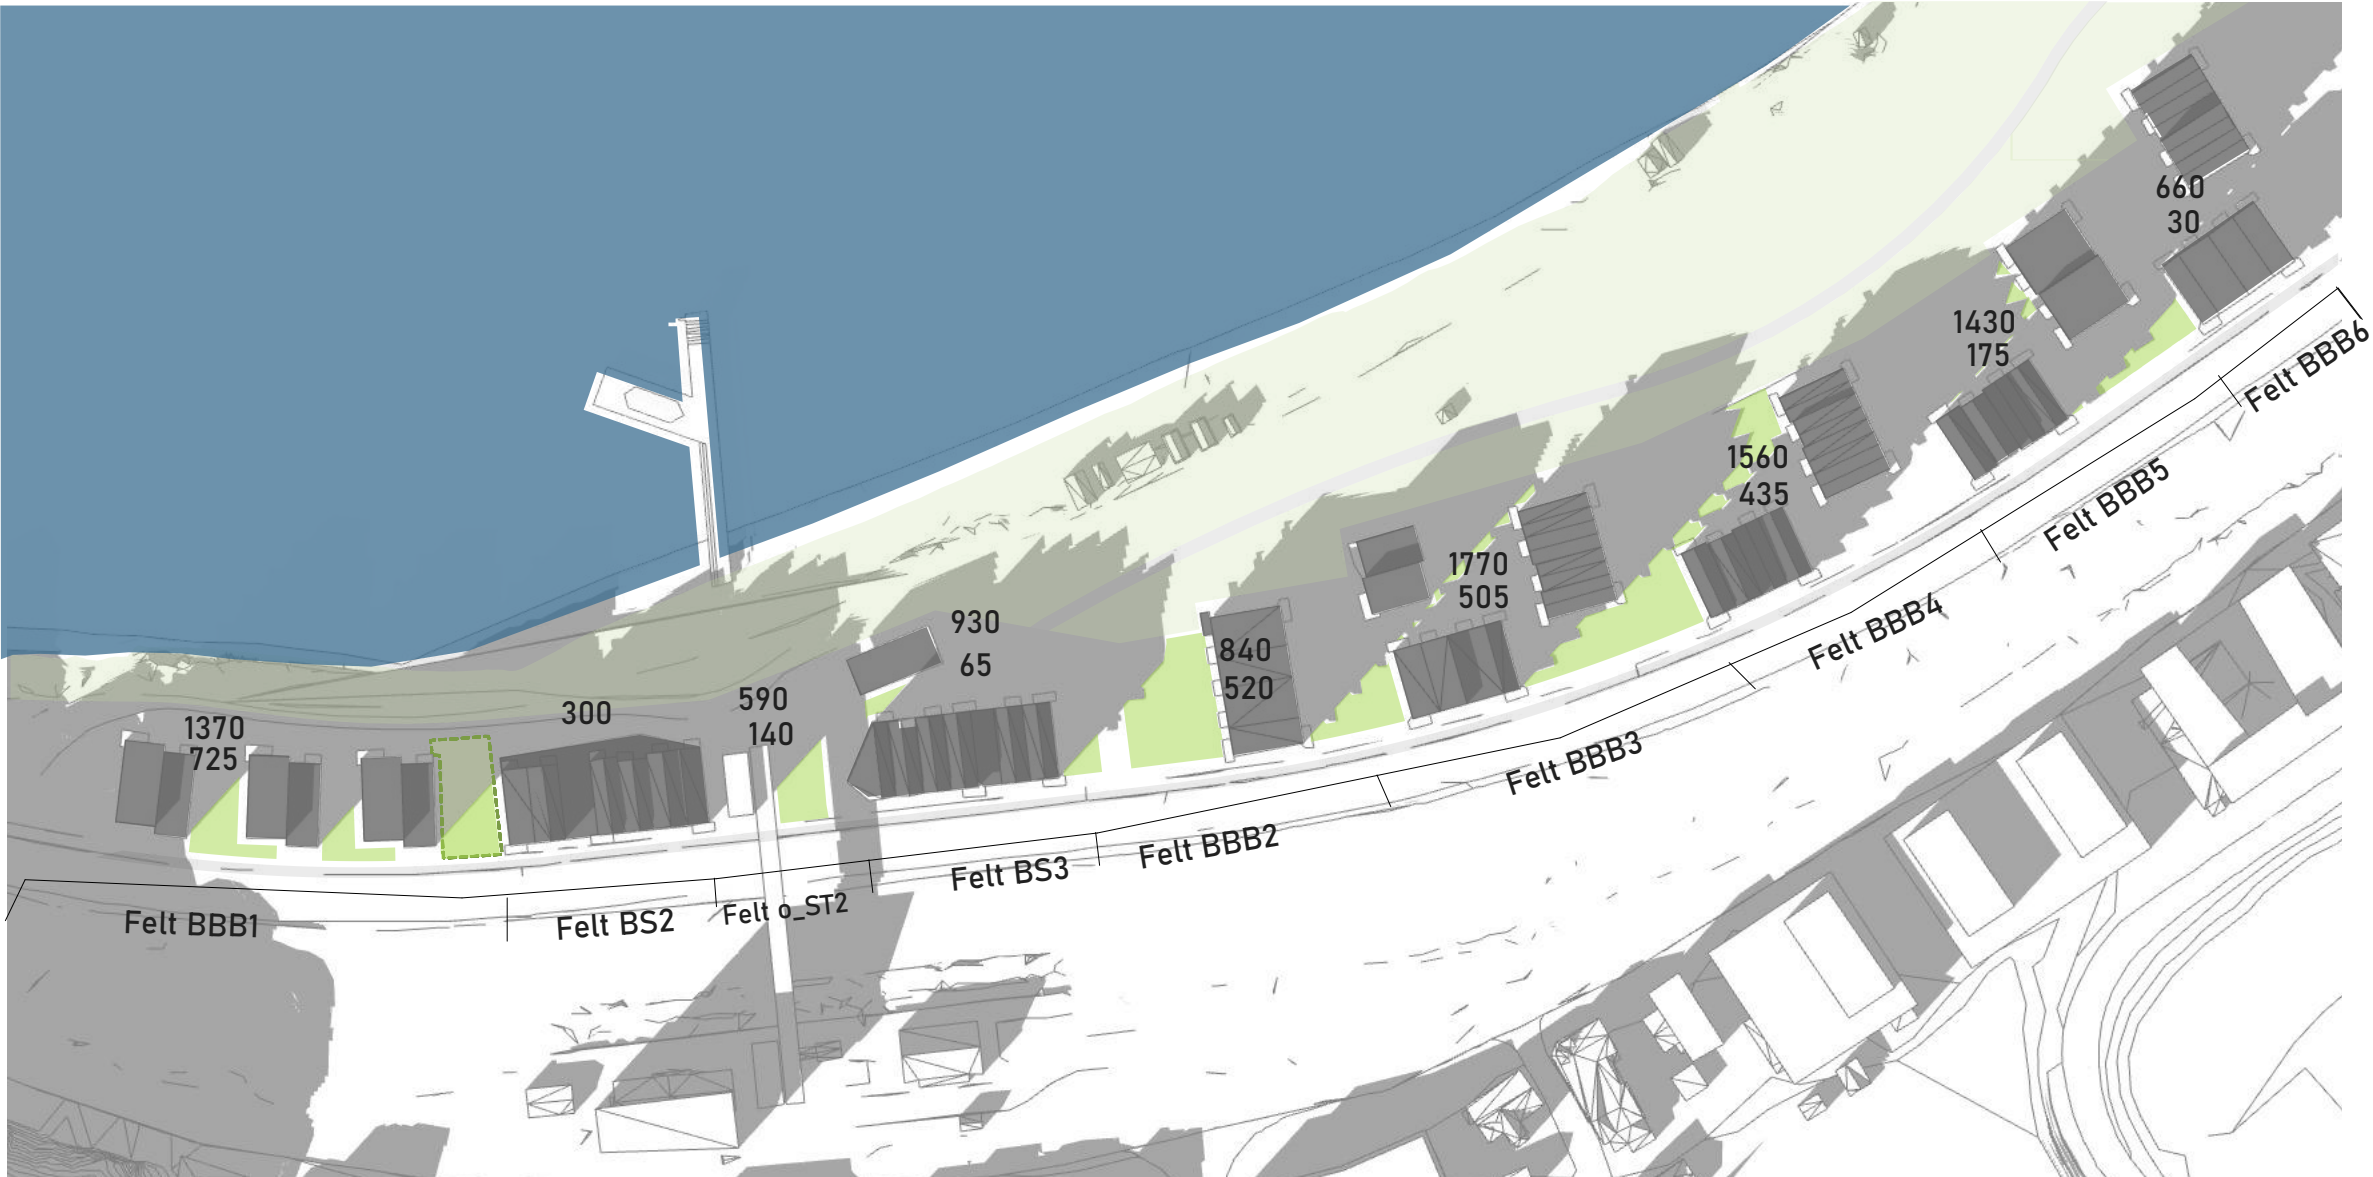

AREALER PLANFORSLAG

Felt	Sum uterom	Sol 21.mars 15.00
Felt BBB1	1370m ²	725m ²
Felt BBB2	840m ²	520m ²
Felt BBB3	1770m ²	505m ²
Felt BBB4	700m ²	435m ²
Felt BBB5	820m ²	175m ²
Felt BBB6	660m ²	30m ²
Felt BS2	300m ²	0m ²
Felt BS3	930m ²	65m ²
Felt o_ST1	590m ²	140m ²

Sol 21.mars 15.00 2595m²

AREALER KRAV

Krav om sol på 1/3 av uteoppholdsareal
566m ²
280m ²
526m ²
425m ²
459m ²
459m ²
307m ²
283m ²
0m ²
Krav til sol* (1/3 x 10 030m ²)
3310m ²

*Krav til sol er regnet ut fra krav uteopphold 2/3 x40m² pr. 70m² BRA



AREALER PLANFORSLAG

Felt	Sum uterom
Felt BBB1	1370m ²
Felt BBB2	840m ²
Felt BBB3	1770m ²
Felt BBB4	700m ²
Felt BBB5	820m ²
Felt BBB6	660m ²
Felt BS2	300m ²
Felt BS3	930m ²
Felt o_ST1	590m ²

Sol 21.mars 18.00

AREALER KRAV

Sol 21.mars 18.00	Krav om sol på 1/3 av uteoppholdsareal
0m ²	566m ²
0m ²	280m ²
235m ²	526m ²
565m ²	425m ²
650m ²	459m ²
250m ²	459m ²
0m ²	307m ²
20m ²	283m ²
0m ²	0m ²
1720m ²	Krav til sol* (1/3 x 10 030m ²)
	3310m ²

*Krav til sol er regnet ut fra krav uteopphold 2/3 x40m² pr. 70m² BRA